
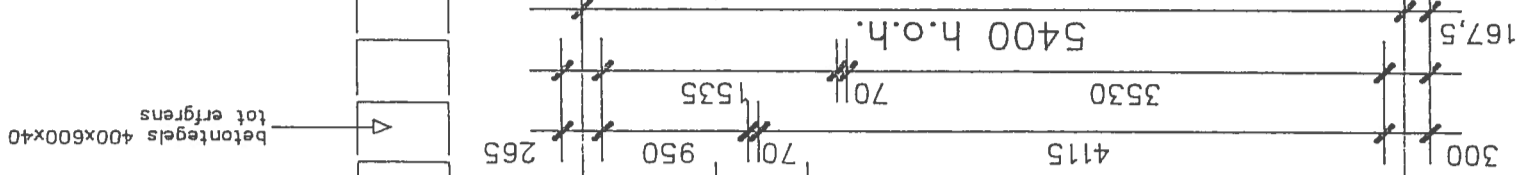
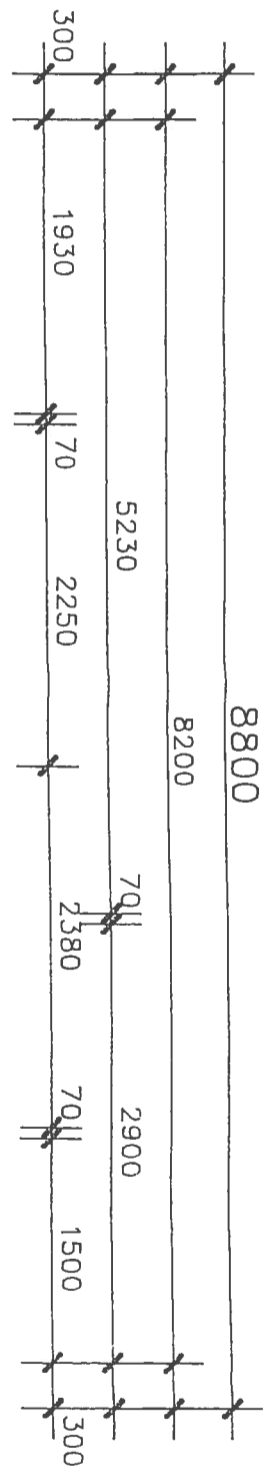


begane grond

118-470
500
520

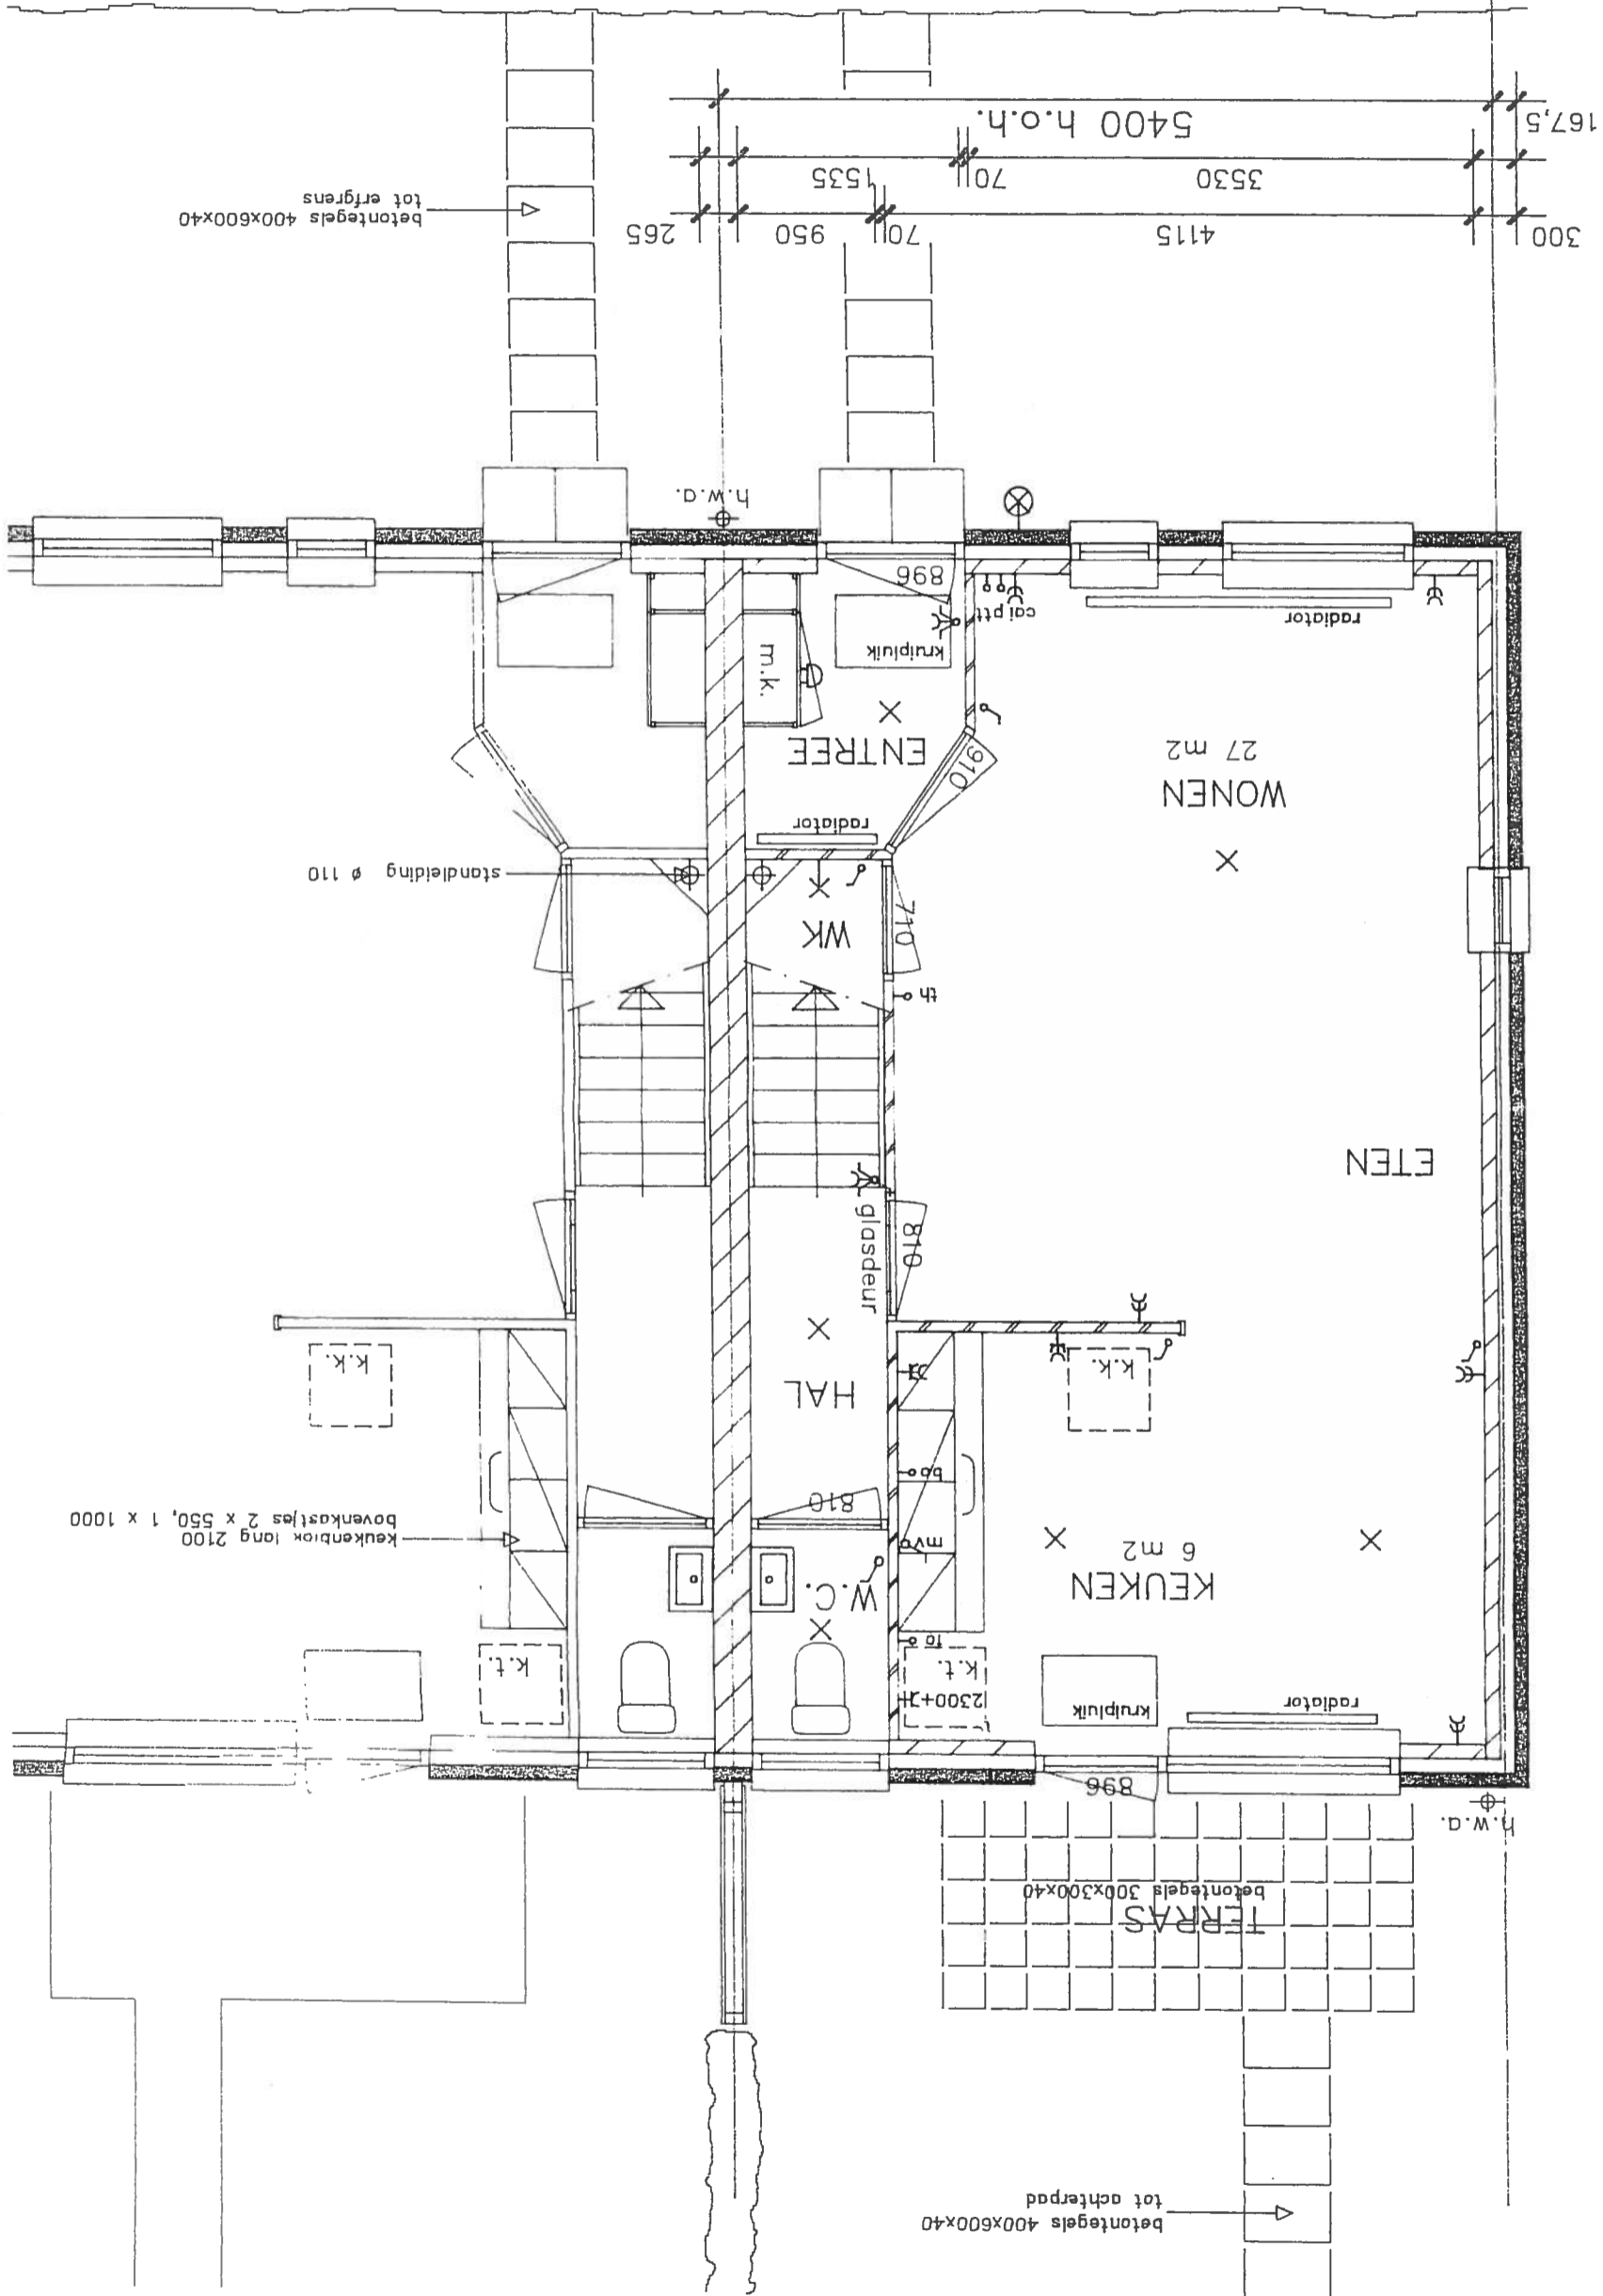

betontegels 400x600x40 tot achterpad

betontegels 400x600x40 tot erfgrans

keukenblok lang 2100, 1 x 1000, 2 x 550, 1 x 1000

standleiding ø 110


betontegels 300x300x40

betontegels 400x600x40 tot achterpad

118-470

Zolder

verdieping

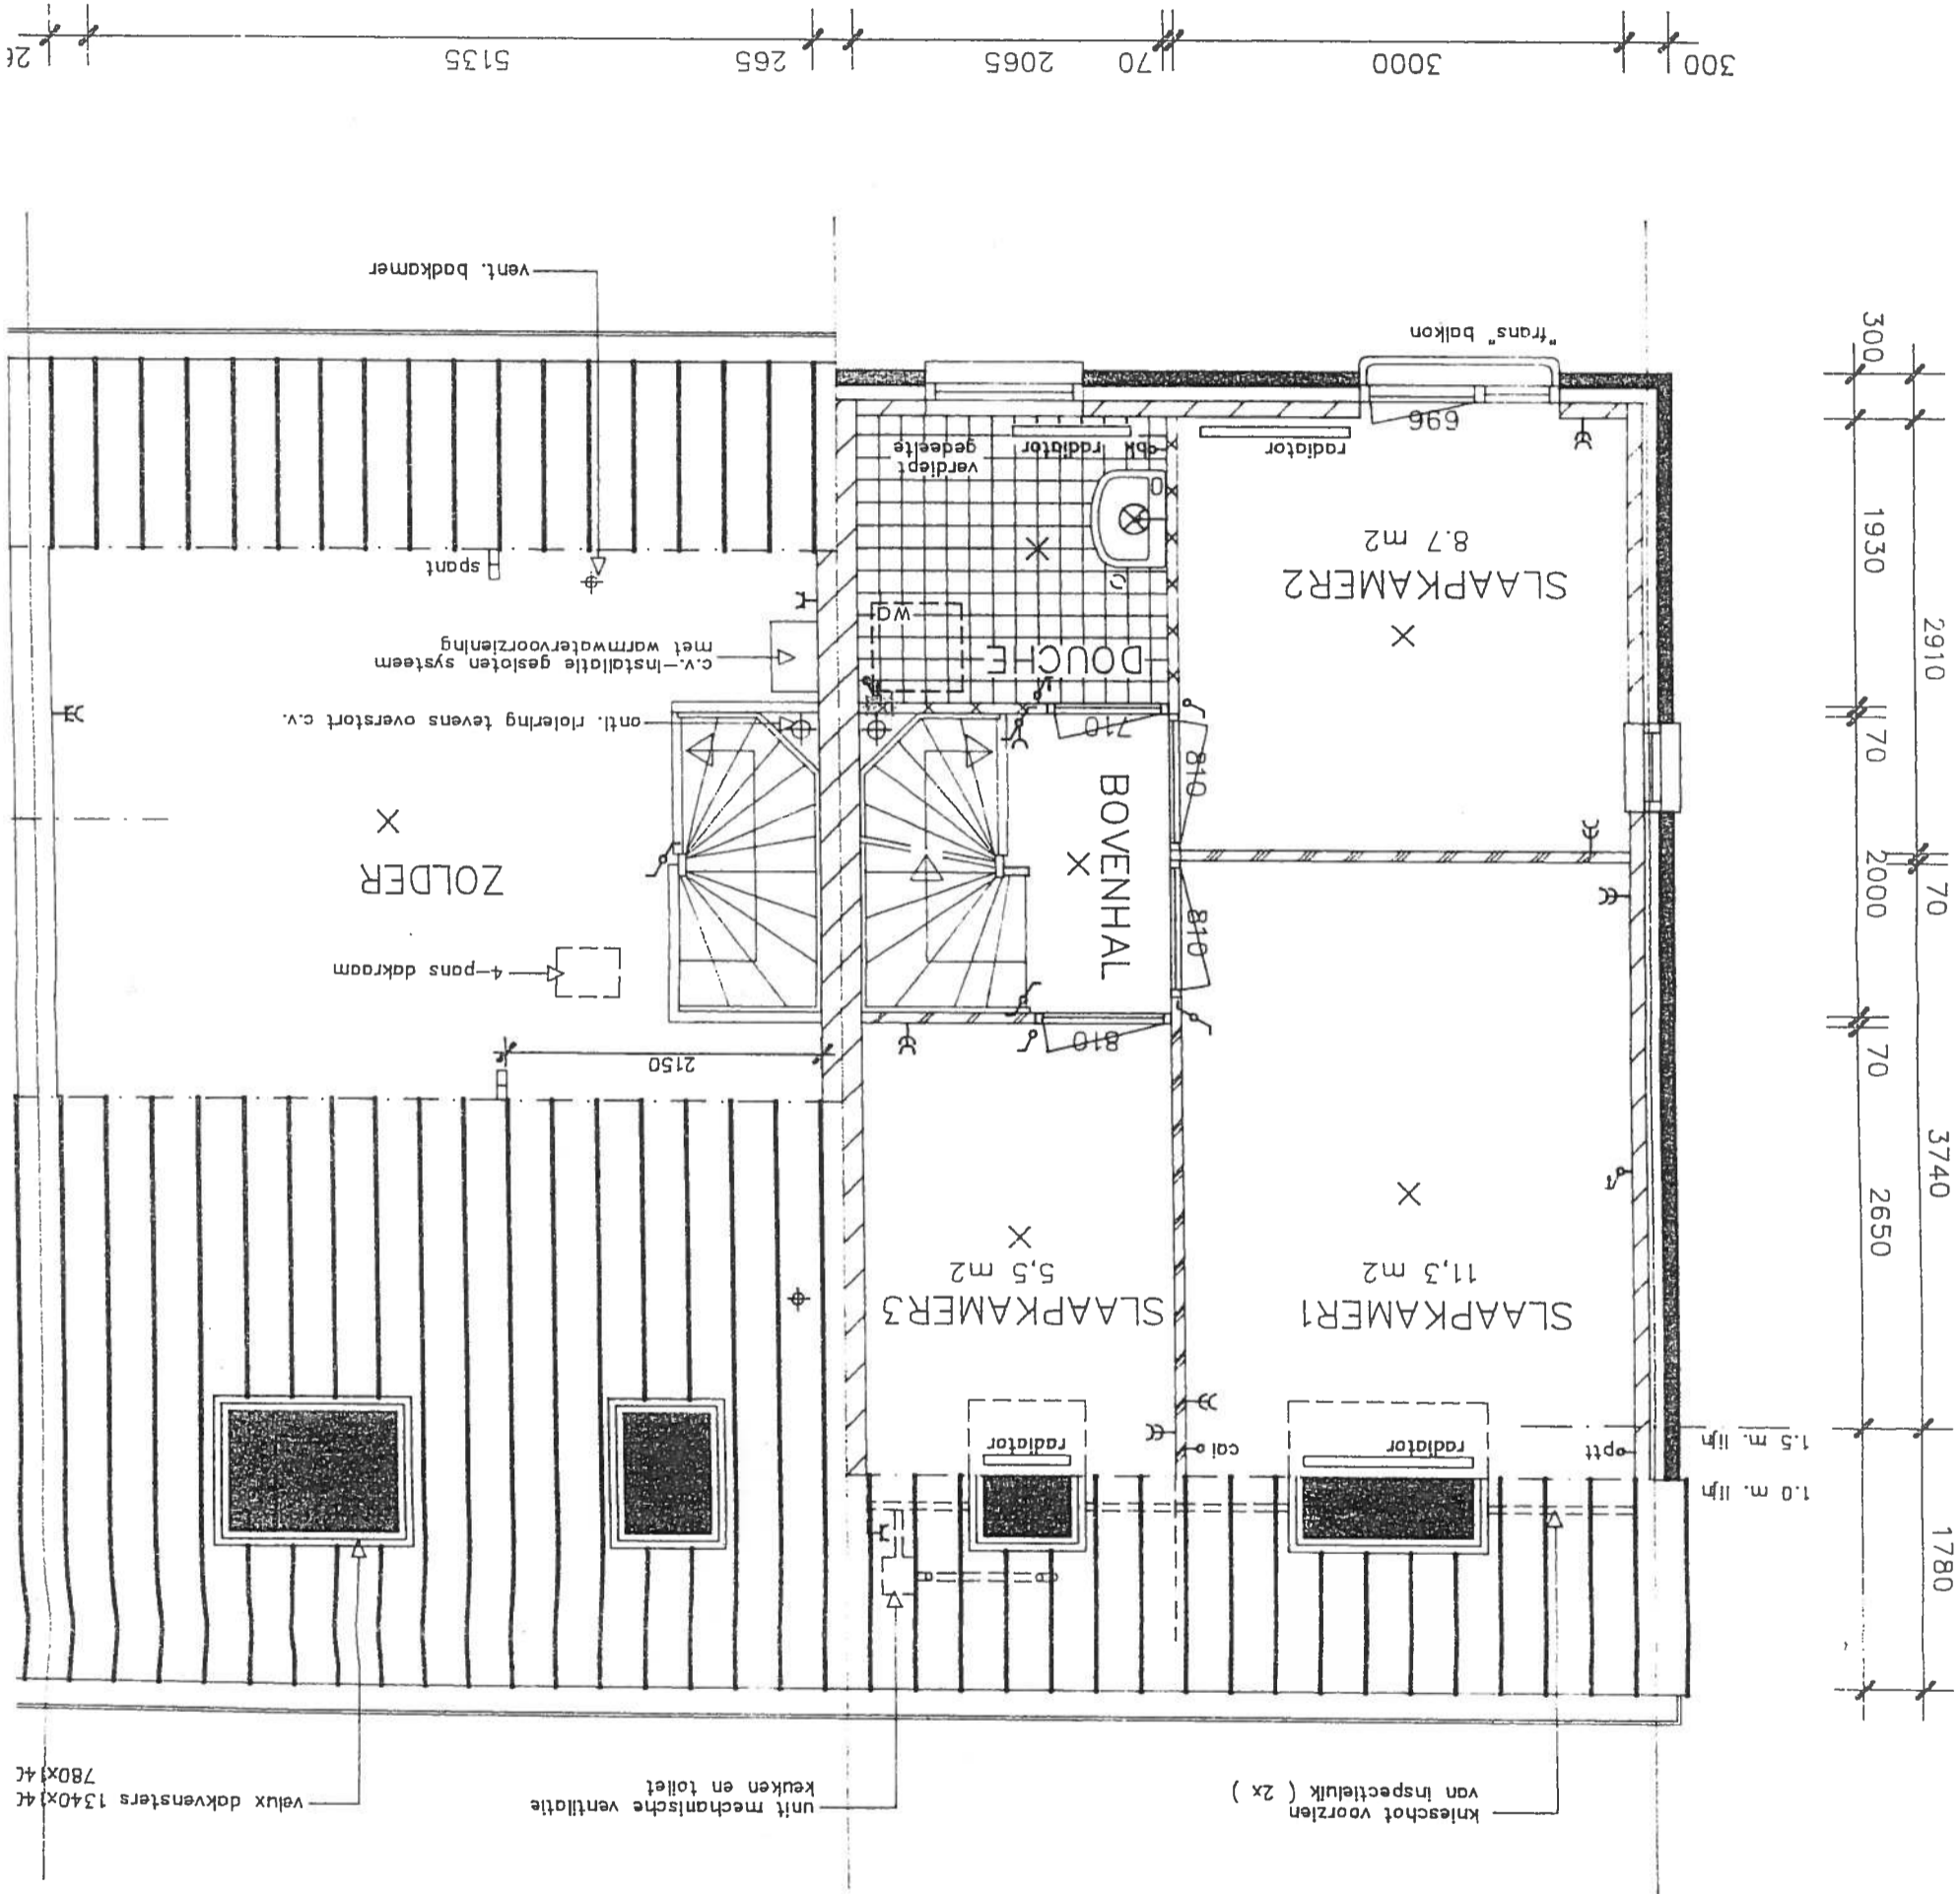

rasafscheiding, lang 1500